# 2019 Recycle Pond A Inspection Report

Entergy Arkansas, LLC White Bluff Plant Recycle Pond A (South) Redfield, Arkansas

> January 2020 Project No. 35197248

## **Prepared for:**

Entergy Arkansas, LLC PO Box 551 Little Rock, AR 72203

# Prepared by:

Terracon Consultants, Inc. 25809 Interstate 30 South Bryant, Arkansas 72022 (501) 847-9292

terracon.com



Environmental Facilities Geotechnical Materials



January 2020 Project No. 35197248

#### PROFESSIONAL ENGINEER'S CERTIFICATION

This report on the annual engineering inspection of the Entergy Arkansas, LLC White Bluff Plant Recycle Pond A and supporting documentation was prepared under the direction and supervision of a qualified, State of Arkansas-registered Professional Engineer. Mr. David McCormick, PE, of Terracon Consultants, Inc. (Terracon), was responsible for the overall preparation of this report. The report has been prepared to fulfill the requirements of §257.83(b). Based on the inspection of the Recycle Pond and review of available documents the design, construction, operation, and maintenance of the pond is consistent with recognized and generally accepted good engineering standards.

ARKANSAS

REĞİSTERED
PROFESSIONAL
ENGINEER

No.9199
C. McCOR

David C. McCormick, P.E.

Arkansas Professional Engineer No. 9199

1 M. C-1

Date

1/16/20



Expires 12.31.20



January 2020 Project No. 35197248

## **TABLE OF CONTENTS**

PROFESSIO	NAL ENGINEER'S CERTIFICATION	i
1.0 INTROD	UCTION1	-2
1.1	Purpose of Report1	-2
1.2	White Bluff Power Plant Recycle Pond Information1	-2
2.0 DESCRII	PTION OF RECYCLE POND LAYOUT2	!-1
3.0 REVIEW	OF AVAILABLE INFORMATION3	i-1
4.0 ASSESS	MENT OF RECYCLE POND4	-1
4.1	Changes in Geometry4	-1
4.2	Instrumentation4	1
4.3	Pond Characteristics4	2
4.4	Appearance of Structural Weakness4	2
4.5	Other Changes That May Affect Stability or Operation4	2

#### **LIST OF APPENDICES**

APPENDIX A: Figures

APPENDIX B: Photos of Annual Engineering Inspection

#### **LIST OF TABLES**

Table 4.1 Recycle Pond Instrumentation Data

Table 4.2 Recycle Pond Characteristics

### Entergy Arkansas, LLC – White Bluff Plant Recycle Pond A

2019 Annual Inspection CCR Rule Subpart §257.83 (b)

January 2020 Project No. 35197248



#### 1.0 INTRODUCTION

#### 1.1 Purpose of Report

The purpose of this report is to document the annual inspection of the White Bluff Plant's Recycle Pond A (south pond) in accordance with 40 CFR §257, Subpart D - Disposal of Coal Combustion Residuals From Electric Utilities (the CCR Rule). In particular, the report has been prepared to comply with §257.83(b), which requires an inspection to be conducted by a qualified professional engineer to ensure that the design, construction, operation, and maintenance of the recycle pond is consistent with recognized and generally accepted good engineering standards.

#### The report includes:

- Changes in geometry of the pond,
- Location and type of existing instrumentation and the maximum recorded readings of each instrument.
- Approximate minimum, maximum and present depth and elevation of impounded water and CCR,
- Storage capacity of the recycle pond at the time of inspection,
- Approximate volume of impounded water and CCR at time of inspection,
- Any appearance of an actual or potential structural weakness of the pond; and
- Other changes which may affect stability or operation of the pond.

#### 1.2 White Bluff Power Plant Recycle Pond Information

Entergy Arkansas, LLC (Entergy) operates the White Bluff Steam Electric Station, located on the west bank of the Arkansas River, near Redfield in Jefferson County, Arkansas (See **FIGURE 1**). This plant previously operated two Water Recycle Ponds: A and B, as part of its process water system for bottom ash transport system. During operations, the bottom ash from the boilers is removed from the hopper by a sluicing process and transported to four dewatering bins. After the water is drained from the bins, the ash is unloaded into trucks and taken to the on-site landfill for disposal or sold as a product for beneficial reuse. The water drained from the dewatering bins is routed to the recycle ponds for intermediate storage prior to being returned to the bottom ash transport system for reuse in the sluicing operations. Only Pond B remains in operation.





#### 2.0 DESCRIPTION OF RECYCLE POND LAYOUT

The recycle pond system consists of 2 ponds, Recycle Pond A (south pond) and Recycle Pond B (north pond). Recycle Pond A is not incised and is unlined. This report will cover Recycle Pond A only. The recycle pond area is approximately 19 acres. Pond A is approximately 7.1 acres (768' x 403') with a bottom elevation of approximately 256.5 ft msl and has a capacity of 190,600 cubic yards. Pond A has a rim elevation at approximately 280.0 ft msl. The interior slopes constructed at 2.5:1. There are stormwater swales around the pond to control stormwater and limit the volume of run-on. The facility has ceased placement of CCR and non-CCR waste streams in the pond. Recycle Pond A has been mostly drained, and the only influent to the pond is from rainwater and groundwater. The facility has commenced closure of Pond A as of October 5, 2018. Closure will be completed within 5 years of the commencement date in accordance with 40 CFR 257.102(c).

# Entergy Arkansas, LLC – White Bluff Plant Recycle Pond A 2019 Annual Inspection CCR Rule Subpart §257.83 (b)



January 2020 Project No. 35197248

#### 3.0 REVIEW OF AVAILABLE INFORMATION

A review of available information regarding the status and condition of Recycle Pond A including files available in the operating record, such as pond design and construction information, previous structural stability assessments, weekly inspection reports, and any previous annual inspections has been conducted. Based on review of this information, no signs of actual or potential structural weakness were noted. As previously noted, Recycle Pond A has been mostly drained and closure initiated.



January 2020 Project No. 35197248

#### 4.0 ASSESSMENT OF RECYCLE POND

This section of the report provides a summary of the inspection of the White Bluff Plant's Pond A that was conducted on December 3, 2019. Boral was Entergy's ash management contractor from 1/1/2019 to 11/30/2019. Charah Solutions, Inc. (Charah) began operations as Entergy's ash management contactor on 12/1/2019. The assessment included an onsite inspection of the pond area, discussions with Charah Solutions, Inc. (Charah) personnel and Entergy personnel, review of weekly inspections of the facility, and review of documents pertaining to the operation and compliance of the pond. Photographs of the site inspection are included in **APPENDIX B**.

#### 4.1 Changes in Geometry

During the reporting period, no changes were made to the geometry of Pond A. At the time of inspection Pond A was mostly drained for closure.

#### 4.2 Instrumentation

Two (2) piezometers and ten (10) monitoring wells are in operation around the Recycle Pond area. No new monitoring wells or piezometers were installed during the reporting period. **TABLE 4.1** shows the max readings of each piezometer and monitoring well during the reporting period.

TABLE 4.1
2019 Recycle Pond Instrumentation Data

Name	Northing	Easting	Туре	Maximum	Date of
				Reading	Reading
PZ-1	1,949,513.90	1,272,146.80	Piezometer	277.35	5/28/2019
PZ-5	1,949,067.50	1,272,460.60	Piezometer	274.74	8/26/2019
RP-1	1,949,807.10	1,273,086.50	Monitoring Well	277.92	5/28/2019
RP-2	1,950,042.00	1,274,004.00	Monitoring Well	277.94	5/28/2019
RP-3	1,949,486.50	1,273,729.90	Monitoring Well	277.06	5/28/2019
RP-4	1,949,249.30	1,272,808.40	Monitoring Well	275.73	5/28/2019
RP-5	1,948,586,20	1,272,475.80	Monitoring Well	273.16	8/26/2019
RP-6	1,948,590,90	1,271,958.90	Monitoring Well	272.93	11/18/2019
RP-7	1,949,766.80	1,271,839.40	Monitoring Well	272.45	11/18/2019
RP-8	1,949,162.50	1,271,875.30	Monitoring Well	275.96	5/28/2019
RP-9	1,948,797.00	1,272,803.30	Monitoring Well	274.66	5/28/2019
RP-10	1,949,510,50	1,272,499.00	Monitoring Well	277.15	5/28/2019



#### 4.3 Pond Characteristics

Shown below in **TABLE 4.2** is a summary of the minimum, maximum, and present depth and elevation of impounded water and CCR, storage capacity of the recycle pond at the time of inspection, and the approximate volume of impounded water and CCR at the time of inspection. During the inspection Pond A was mostly drained for maintenance and closure.

TABLE 2
Recycle Pond Characteristics

	Water	CCR
Minimum Depth (ft)	0	>0
Maximum Depth (ft)	<23.5	<23.5
Present Depth (ft)	Mostly Drained	<23.5
Storage Capacity (cy)	190,600	
Volume of Media (cy)	Mostly Drained	<190,600

#### 4.4 Appearance of Structural Weakness


A visual inspection of Pond A was conducted to observe signs of actual or potential structural weakness or any conditions that are or may disrupt the operations. Pond A was mostly drained. Some stormwater was present in Pond A. No signs of potential structural weakness were noted. No signs of potential structural weakness were noted during the inspection. Also, the piezometers and monitoring wells appeared to be in good condition.

#### 4.5 Other Changes That May Affect Stability or Operation

Based on discussions with Entergy personnel, Charah personnel, and field observations there were no changes made to Pond A in this reporting period that would affect the stability or operation.

APPENDIX A

Figures

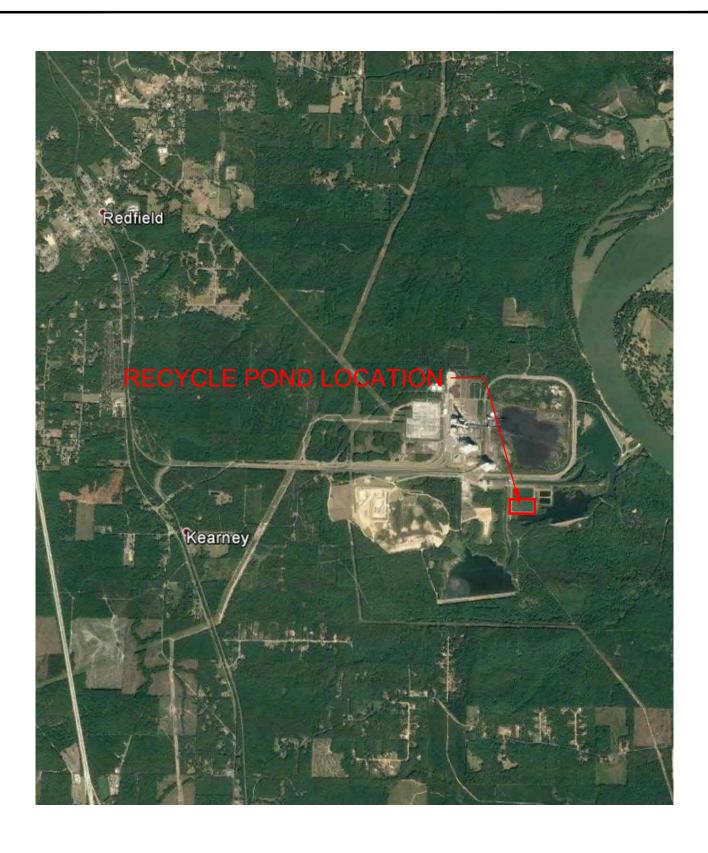

REDFIELD

Project Mngr: TLB
Drawn By: KHJ/TLB
Checked By: DCM
Approved By: DCM

Project No. 026-001-35197248
Scale: N.T.S.
File No. 1013
Date: 12/27/2019

TECTOCON

Consulting Engineers and Scientists

25809 INTERSTATE 30 S BRYANT, ARKANSAS 72022

PH. (501) 847-9292 FAX. (501) 847-2910

SITE MAP

2019 ANNUAL CCR INSPECTION REPORT


ENTERGY WHITE BLUFF PLANT

RECYCLE POND A

FIG. No.

1

ARKANSAS

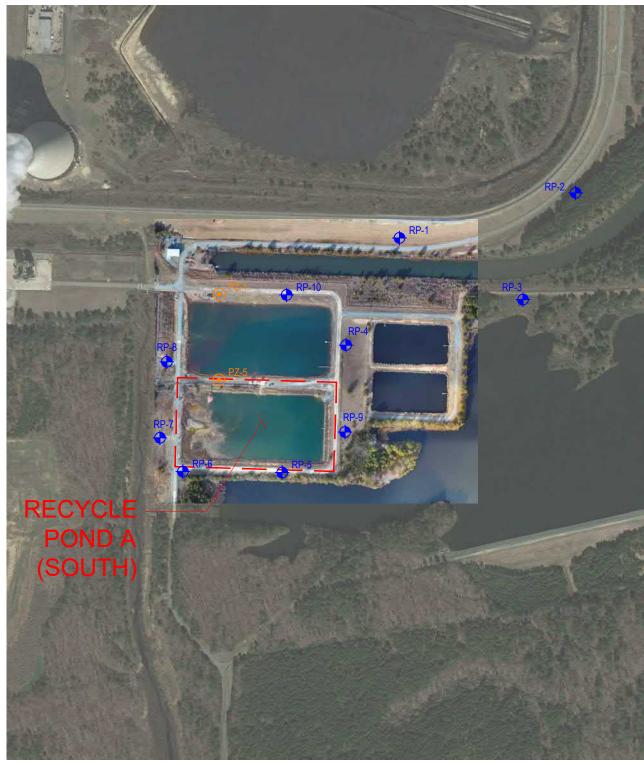

REDFIELD



<u>LEGEND</u>

• PZ-1 PIEZOMETER

MONITORING WELL


5		
1000	Project Mngr:	TLB
20107	Drawn By:	
	Checked Bv:	KHJ/TLB
	,	DCM
	Approved By:	DCM

Project No 026-00	j1-35197248
Scale:	1" = 500'
File No.	102
Date:	12/27/2019

Terra	<b>DCON</b> ers and Scientists
25809 INTERSTATE 30 S	BRYANT, ARKANSAS 72022

RECYCLE POND A LAYOUT	
2019 ANNUAL CCR INSPECTION REPORT	
ENTERGY WHITE BLUFF PLANT	
RECYCLE POND A	
	ARKAN

FIG. No.

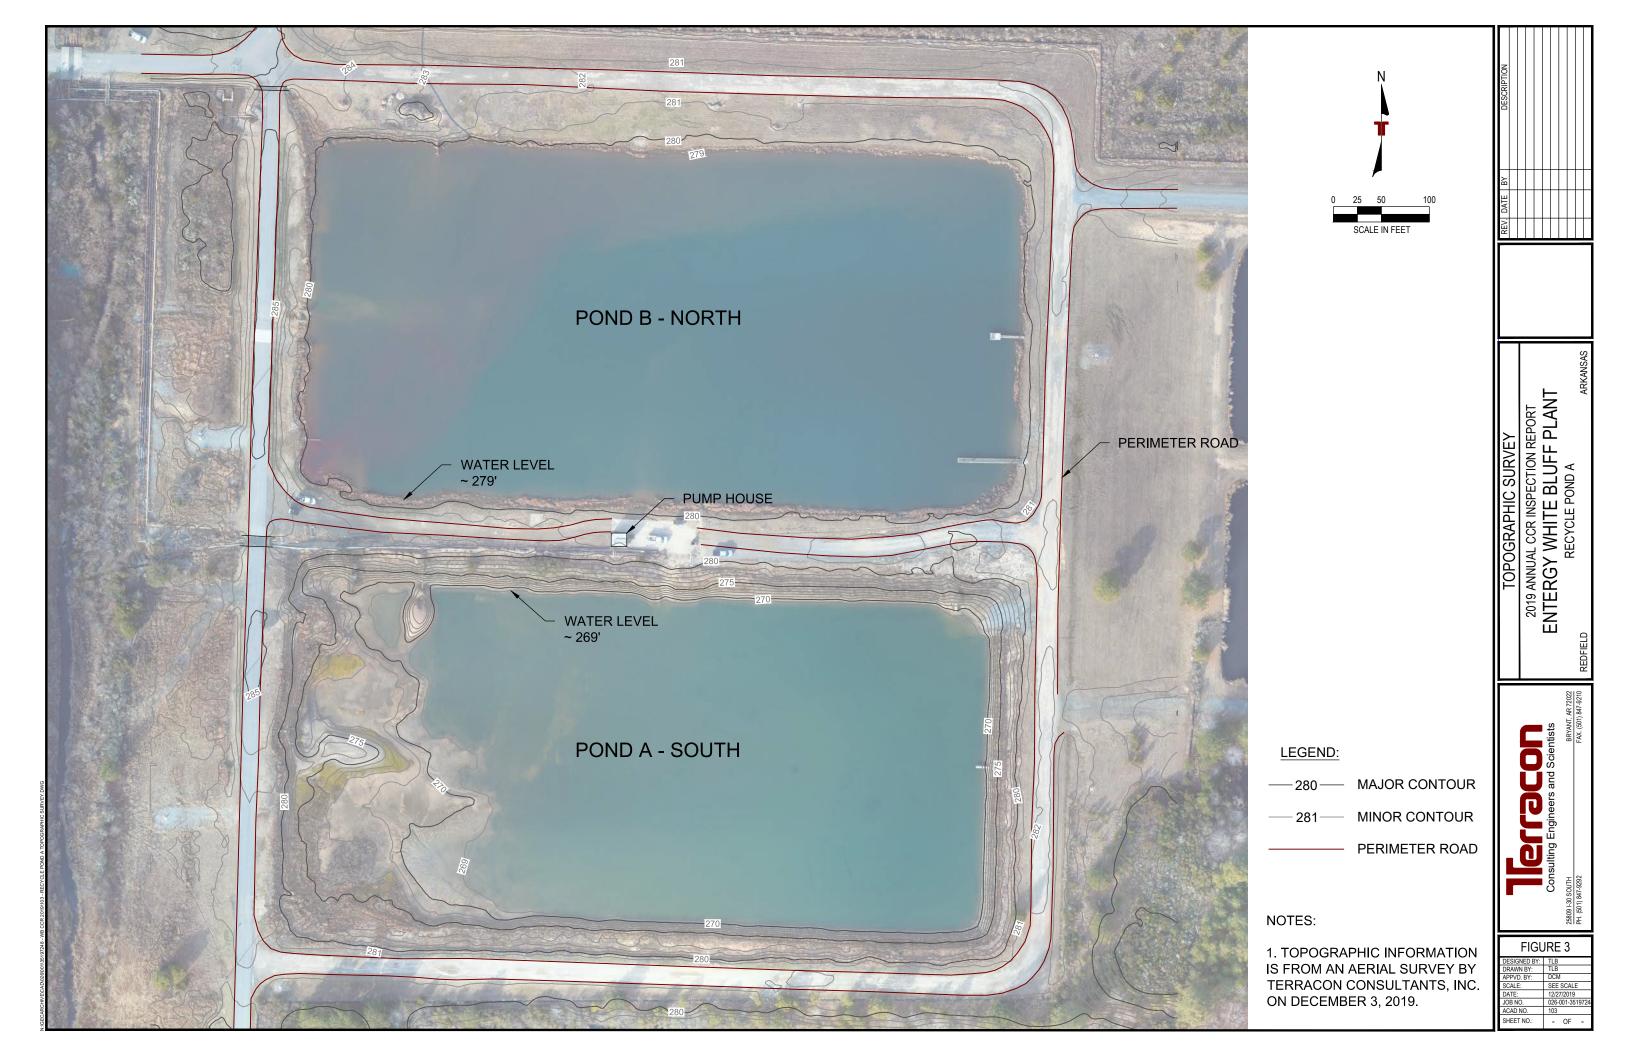

# **APPENDIX B**

Photos of Annual Engineering Inspection



1. Looking north from southwest corner of Pond A. Stormwater is present/retained in the pond.



2. Looking northeast from southwest corner of Pond A. Stormwater is present/retained in the pond.



3. Looking southwest from northeast corner of Pond A. Stormwater is present/retained in the pond.



4. Looking west from northeast corner of Pond A. Stormwater is present/retained in the pond.